




CONCRETE JOINT LAYOUT
NOT TO SCALE

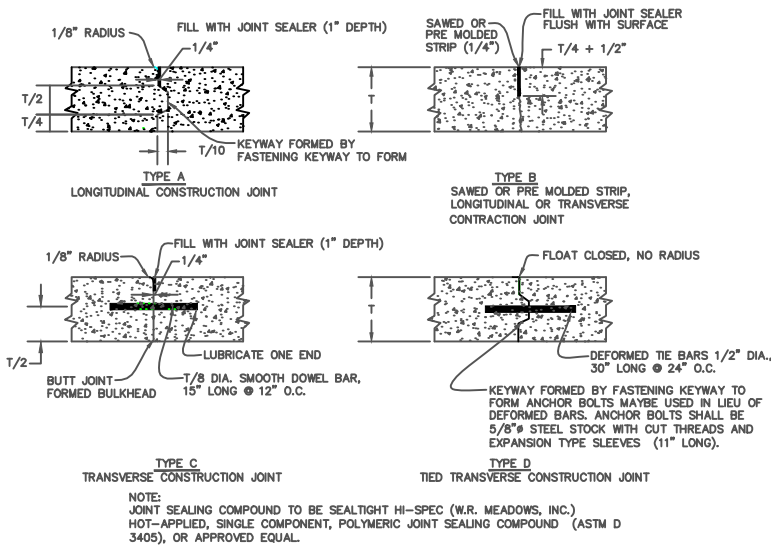


NEW CONSTRUCTION - CONCRETE JOINT DETAILS
NOT TO SCALE

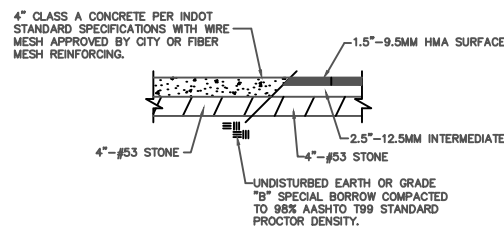


TYPICAL PEDESTRIAN TRAIL SECTION
NOT TO SCALE

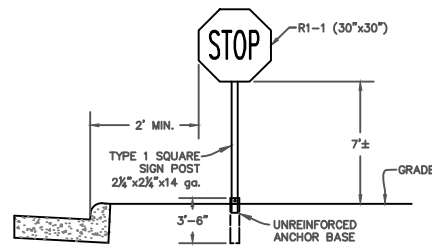

STOP SIGN

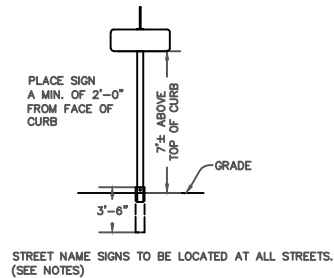


STREET NAME SIGN

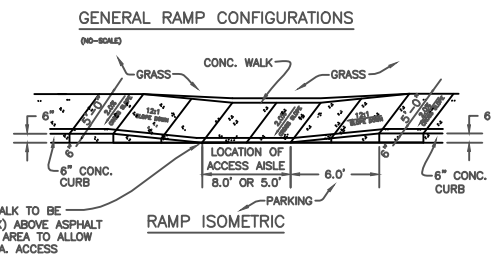


1. ALL RAMPS SHALL CONFORM TO THE PROPOSED ACCESSIBILITY GUIDELINES FOR PEDESTRIAN FACILITIES IN THE PUBLIC RIGHT-OF-WAY.
2. DETECTABLE WARNING SURFACES TO BE EITHER CAST IRON OR FIBERGLASS.
3. CURB AT LANDING OF RAMP SHALL NOT HAVE A VISIBLE LIP. IT SHALL SLANT SO AS TO PROMOTE POSITIVE DRAINAGE.
4. ALL RAMPS SHALL BE FIELD VERIFIED BY A MEMBER OF THE CITY ENGINEERS OFFICE BEFORE THE PLACEMENT OF CONCRETE.


CONSTRUCTION AND FINISH TO BE PER CURRENT ADA REQUIREMENTS.
STANDARD HANDICAP RAMP DETAILS
NOT TO SCALE

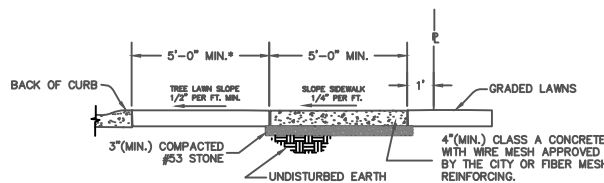



SIDEWALK SECTION
NOT TO SCALE

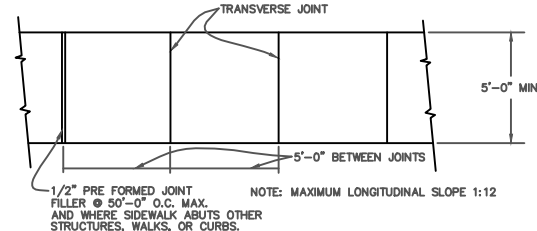


SIDEWALK PLAN
NOT TO SCALE

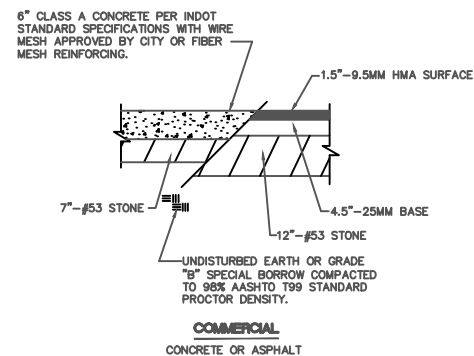

MINIMUM REQUIRED APPROACH SECTION FOR PRIVATE DRIVES
NOT TO SCALE WITHIN RIGHT OF WAY

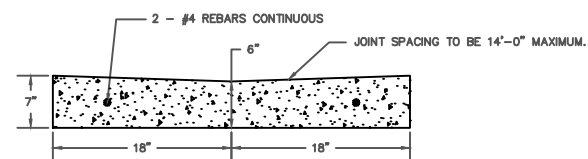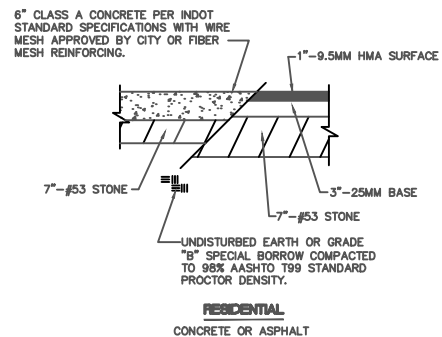

CONCRETE GUTTER - STREET
NOT TO SCALE

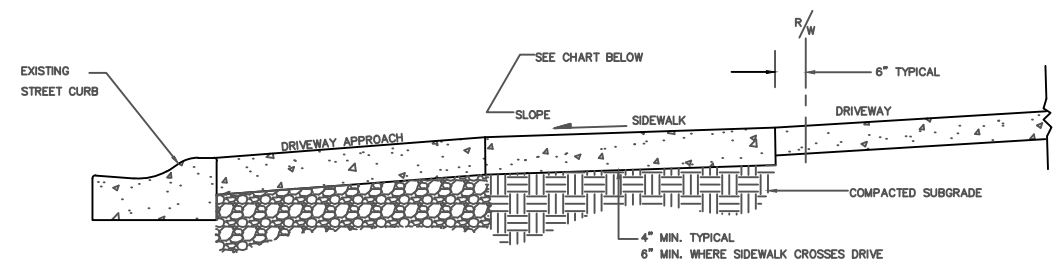

SIDEWALK VERTICAL DROP			
WIDTH	4'	5'	8'
2% MAX.	1 15/16"	1 1/8"	1 1/8"
.5% MIN.	1 1/4"	1 5/16"	2"

TYPICAL DRIVEWAY SECTION DETAIL
(TYPE II OR TYPE III CURBS)
NOT TO SCALE



DWN BY: AJB

REVISIONS	DATE	BY
01	1/6/15	AJB

DATE: 12/23/2014

SCALE: N.T.S.

CITY OF COLUMBUS
OFFICE OF CITY ENGINEER
123 WASHINGTON STREET
COLUMBUS, INDIANA 47201

SHEET TITLE:

CONCRETE PAVEMENT, SIDEWALK, DRIVEWAY
TYPICAL SECTIONS AND NOTES

CERT.

FILE:

SHEET:

JOB No.

OF:

DRG. No.